


# DETAIL BY DESIGN

HARRY STAMATY OFFICE: 614-870-5144  
 6044 Tipperary Dr. FAX: 614-870-6455  
 Galloway OH 43119 CELL: 614-588-2881  
 www.detailbydesign.com

ARCHITECTURAL FURNITURE NO. 188A-1117

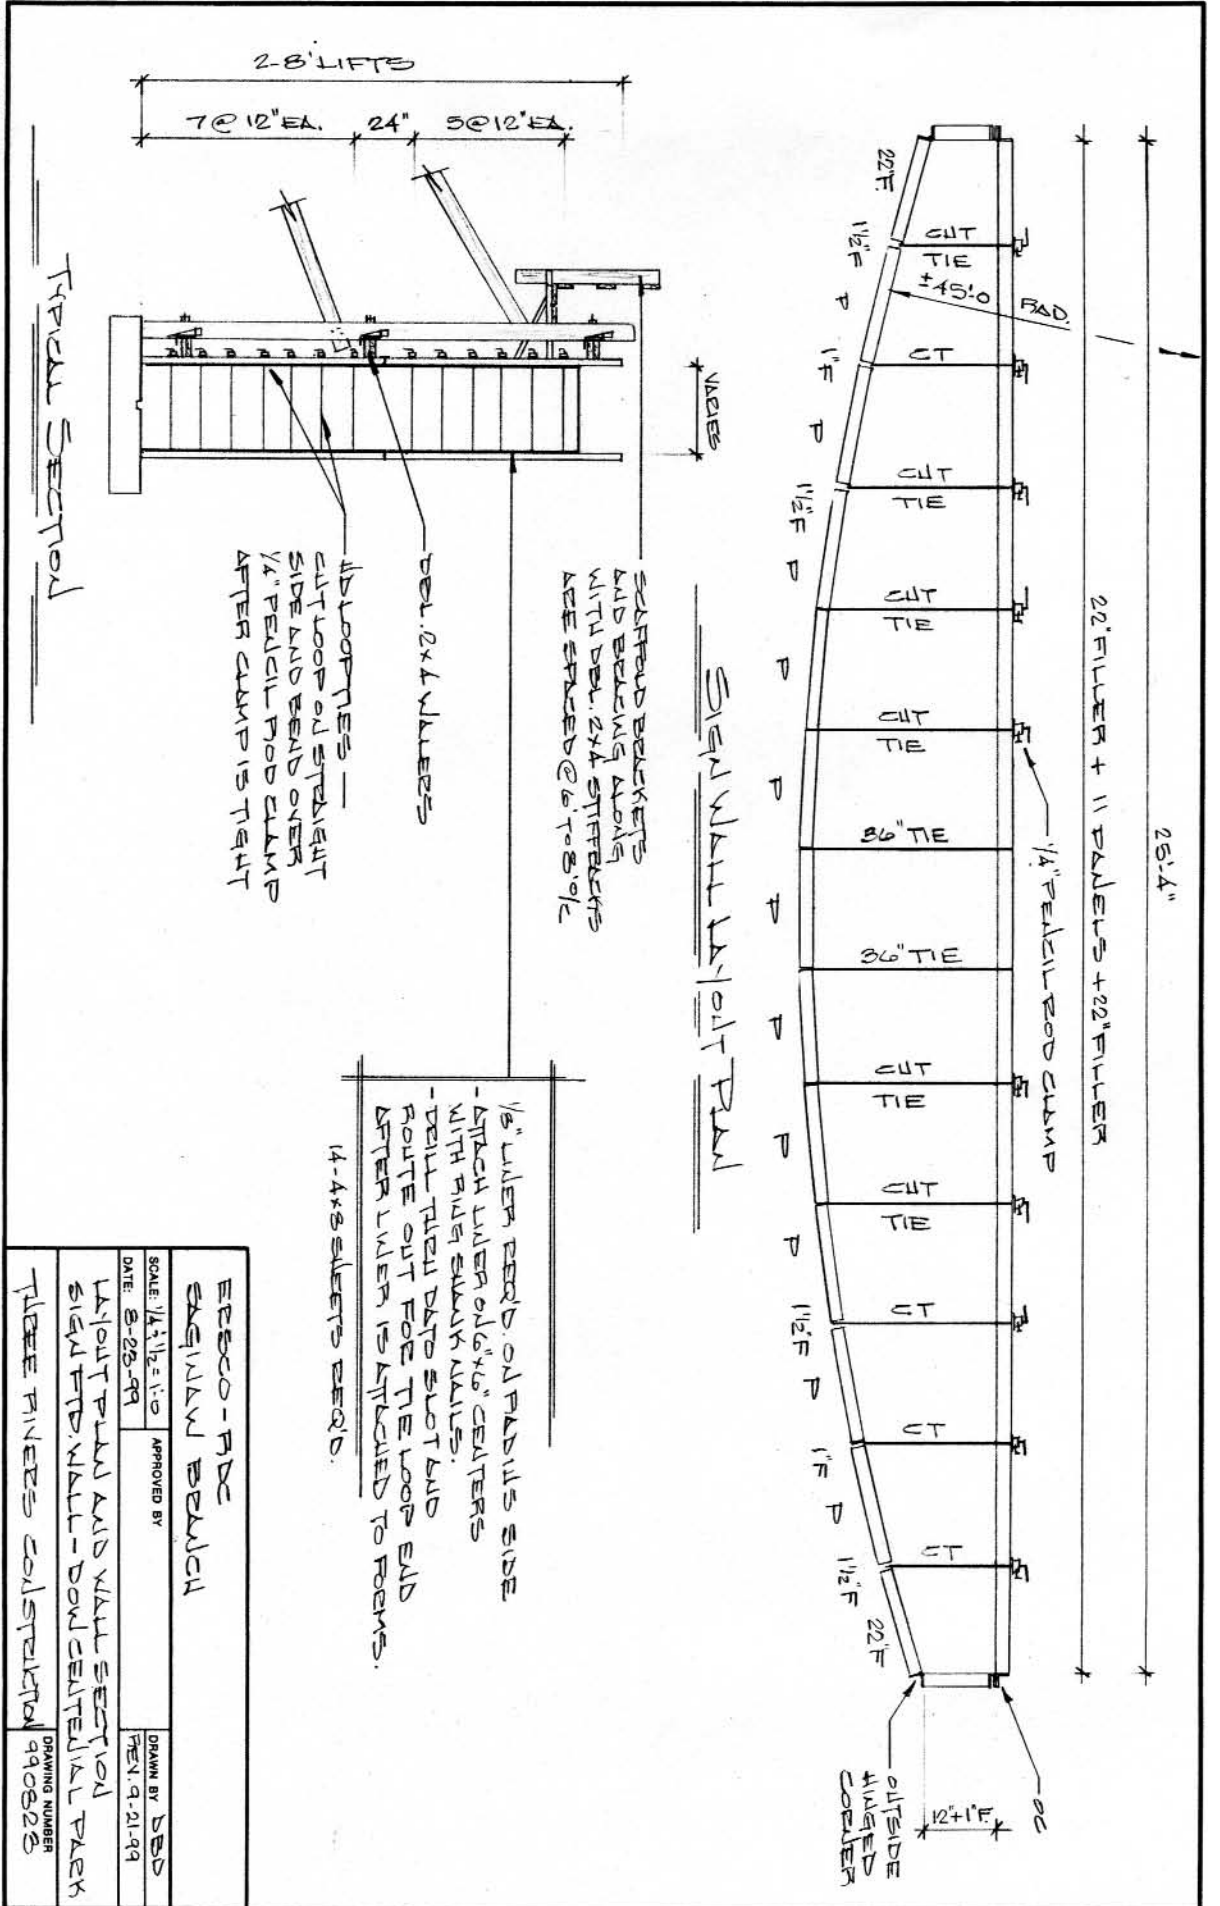

EBCO - RDC		DRAWN BY BBD	
SQUINAW BRUSH		APPROVED BY	
SCALE: 1/4" = 1'-0"	DATE: 8-23-99	FEB. 9-21-99	
14' OLT PLM AND WALL SECTION		DRAWING NUMBER	
SIGN FTD. WALL - DOWN CENTER LAL PAK		990525	
THREE FINERS COLLECTORIAL			

1/2" UNDER BEAD ON PADDED SIDE  
 - ATTACH UNDER ON 6"x6" CENTERS  
 WITH 1/4" RING STAINK NAILS.  
 - BEAD TIED INTO DADO SLOT AND  
 ROUTE OUT FOR THE LOOP END  
 AFTER UNDER IS ATTACHED TO FORMS.  
 14-4x8 SHEETS BEAD.

W/DOORPIES -  
 CUT LOOP ON STRAIGHT  
 SIDE AND BEAD OVER  
 1/4" PENCIL ROD CLAMP  
 AFTER CLAMP IS TIGHT

SCAFFOLD BRACKETS  
 AND BEAMS ABOVE  
 WITH DEL. 2x4 STIFFBACKS  
 ARE SPACED @ 6' TO 8' O/C

SIGN WALL 14' OLT PLM

TYPICAL SECTION

22" FILLER + 11 PADERS + 22" FILLER

25' 4"

1/4" PENCIL ROD CLAMP

OUTSIDE  
 HUNG  
 CORNER  
 12' 1" F