



Formwork Layout Plan  
 — BASED ON O.D. PILING —

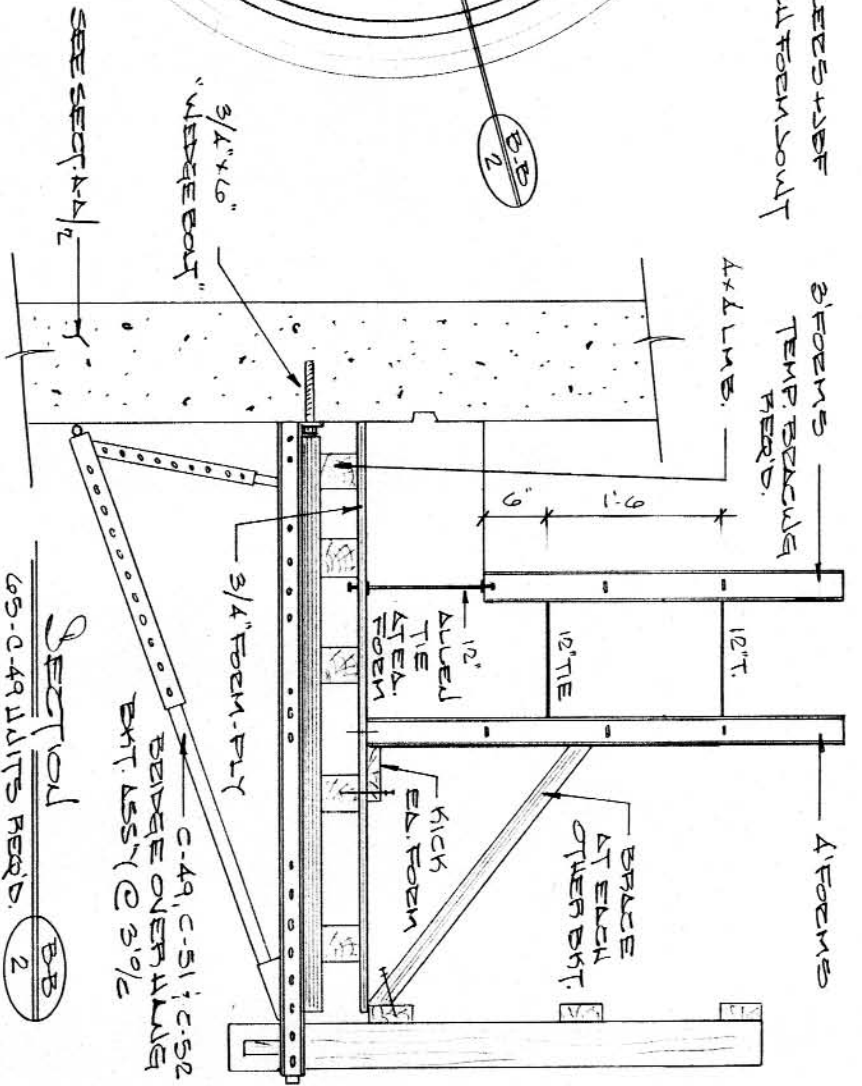

|                                 |             |                              |  |
|---------------------------------|-------------|------------------------------|--|
| DETAIL BY DESIGN                |             | DRAWN BY DBD                 |  |
| GALLOWAY, OHIO 614-870-5144     |             | DATE 8-1-2003                |  |
| SCALE: 1/4" = 1'-0"             | APPROVED BY | JOB 080303                   |  |
| PRIMARY CLERK/FRISSELL FORMWORK |             | ROSS COBE. W/TP IMPROVEMENTS |  |
| CRACE CONSTRUCTION CO.          |             | DRAWING NUMBER 080303-2      |  |

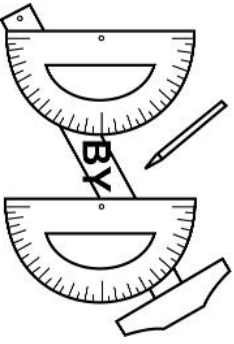

# DETAIL BY DESIGN

HARRY STAMATY OFFICE: 614-870-5144  
 6044 Tipperary Dr. FAX: 614-870-6455  
 Galloway OH 43119 CELL: 614-588-2881  
 www.detailbydesign.com