


DETAIL BY DESIGN

HARRY STAMATY OFFICE: 614-870-5144
 6044 Tipperary Dr. FAX: 614-870-6455
 Galloway OH 43119 CELL: 614-588-2881
 www.detailbydesign.com

PROFESSIONAL ENGINEERING NO. 18841-1817

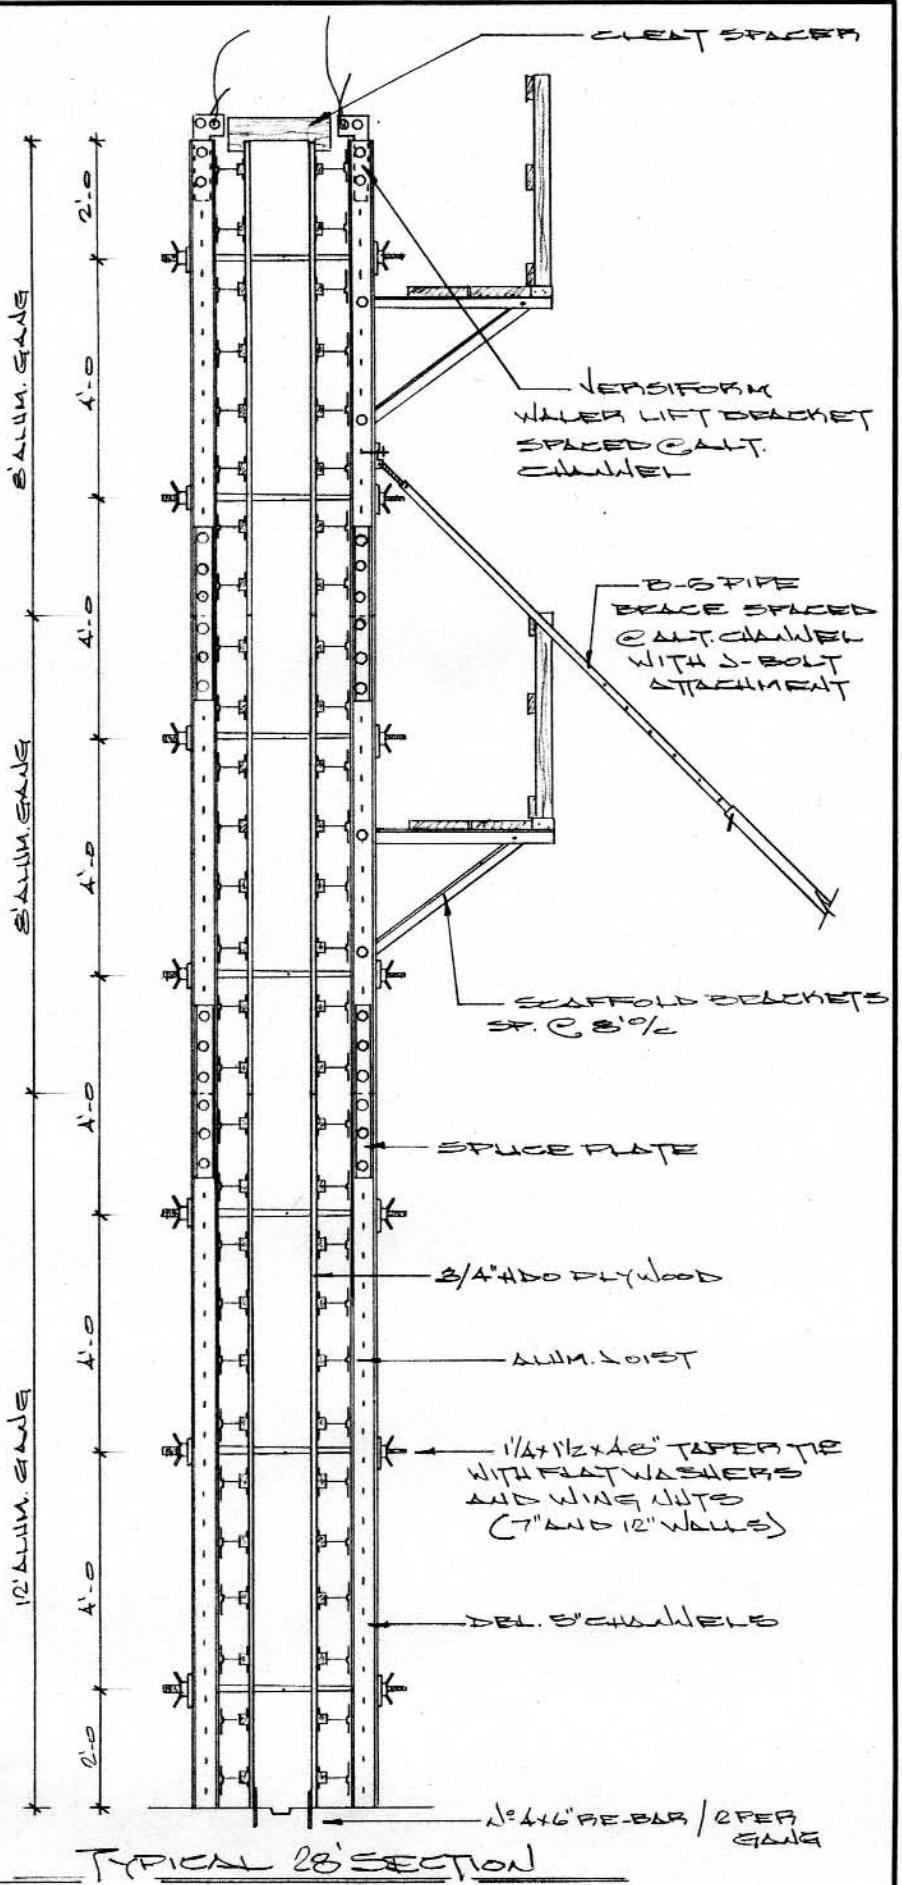

TYPICAL 28' SECTION

FORMTECH CONCRETE FORMS, INC. COLUMN BRACKETS	
SCALE: 1/2" = 1'-0"	APPROVED BY: Joe DiOsoy
DATE: 8-7-2001	DRAWN BY: PBD
TYPICAL 28' ALUM. BRACKETS SECTION FRANK R. ADLER PROJECT	
ISBEL CONSULTING	DRAWING NUMBER: 210207-4