
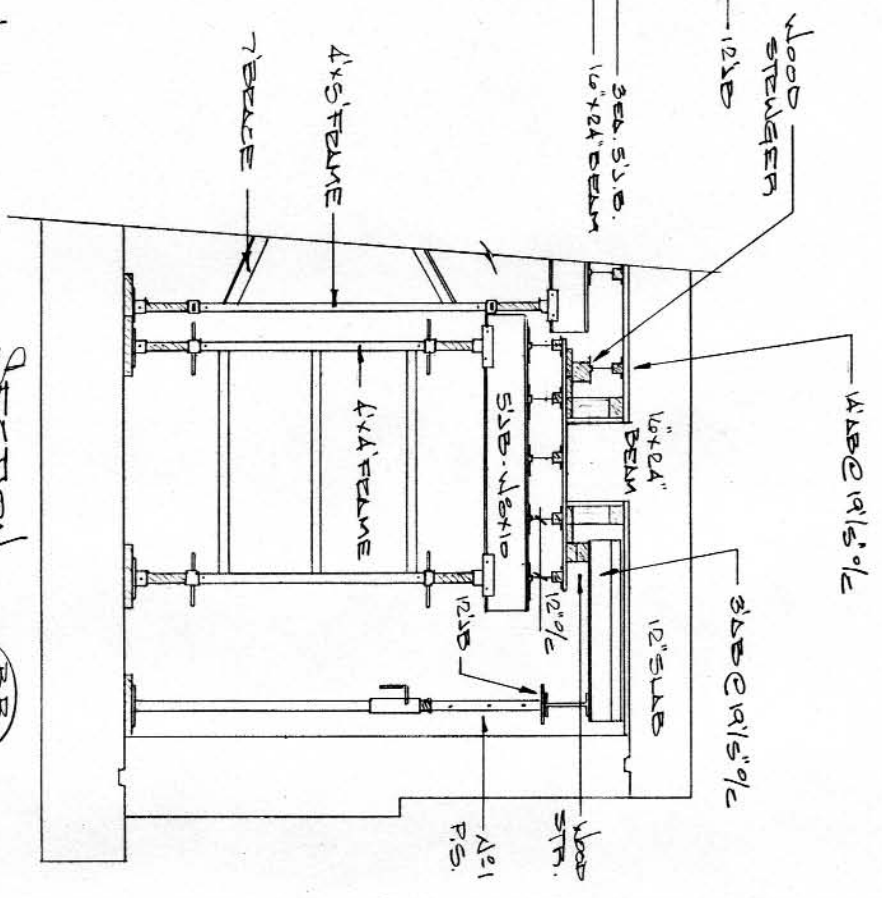


# DETAIL BY DESIGN

HARRY STAMATY OFFICE: 614-870-5144  
 6044 Tipperary Dr. FAX: 614-870-6455  
 Galloway OH 43119 CELL: 614-588-2881  
 www.detailbydesign.com

## WOOD STEELER BEAM LAYOUT PLAN

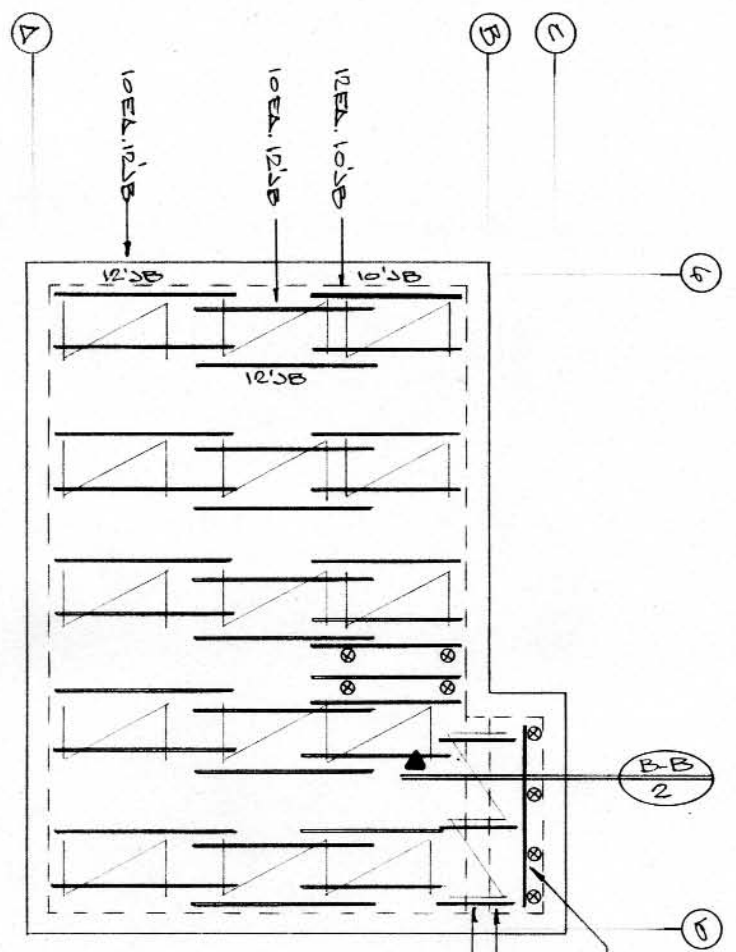

## SECTION BB-2

|   |                         |                          |  |
|---|-------------------------|--------------------------|--|
| TARHEEL FORMWORK CO<br>DITCHAM BEAMER                                   |                         | DRAWN BY: <b>DBD</b>     |  |
| SCALE: 1/8" = 1'-0"   | APPROVED BY: <b>DBD</b> | DATE: 8.28.00            |  |
| WOOD STEELER BEAM LAYOUT AND SECTION<br>OUTLET WITH RESERVOIR SLAB AREA |                         | DRAWING NUMBER: 082803-2 |  |
| TARHEEL FORMWORK CO.  |                         |                          |  |